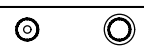

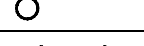
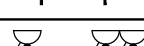
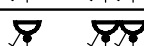
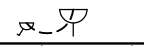




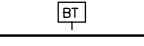
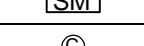
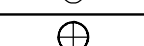
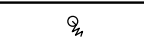
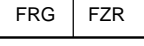
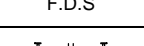




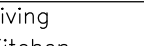
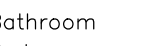
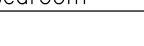
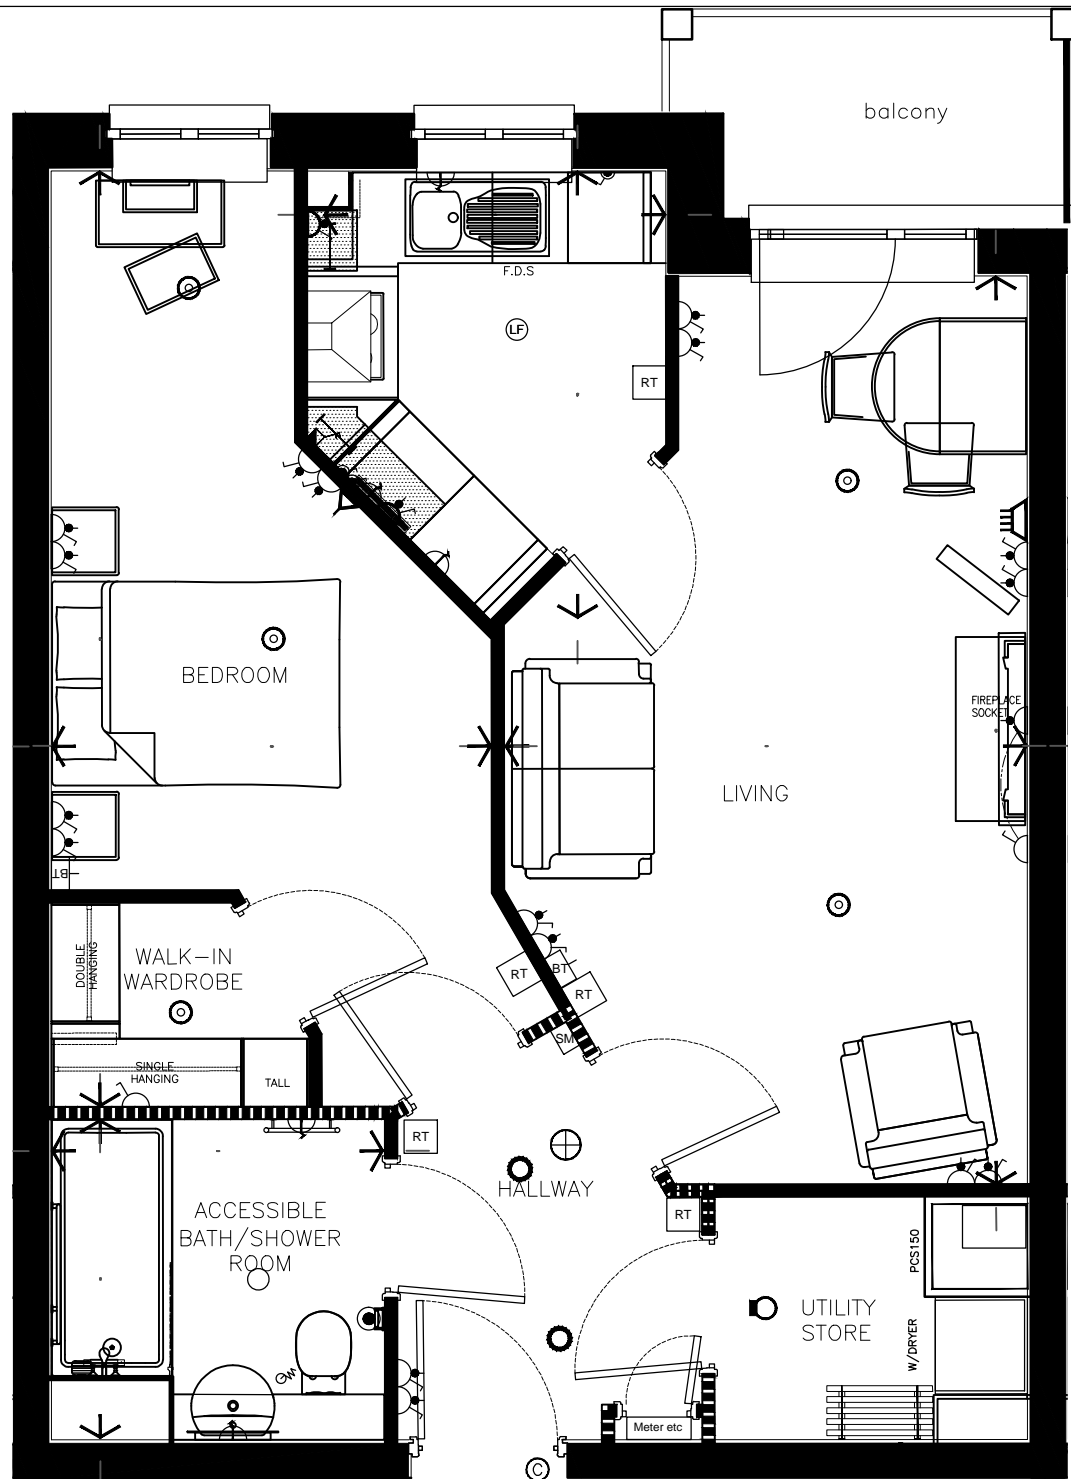


AREA :-
564.09 SQ. FT.
52.41 SQ. M.

KEY	
	PENDANT LIGHT FITTING FLUSH LIGHT FITTING
	BATTEN LAMPHOLDER
	RECESSED DOWNLIGHT FITTING
	PELMET LIGHTING
	SWITCHED SOCKET OUTLETS - SINGLE DOUBLE
	SWITCHED SOCKET OUTLETS - SINGLE DOUBLE HIGH LEVEL - ABOVE WORKTOP
	CABLE OUTLET WITH REMOTE NEON SWITCH
	COOKER CONTROL COOKER CONTROL WITH SOCKET
	SWITCHED POWERED KITCHEN WINDOW
	TELEVISION / DAB RADIO
	SKY PLUS / TV / DAB RADIO / 2ND TELEPHONE
	SOCKET WITH REMOTE SWITCH FOR OPTIONAL FIREPLACE
	BT TELEPHONE OUTLET
	ENTRY PHONE - SPEECH MODULE LINKED TO SECURITY KEY SWITCH
	SECURITY MAGNETIC CONTACT
	OPTICAL SMOKE DETECTOR/SOUNDER TO BE MIN. 350mm CLEAR FROM HALL LIGHT FITTINGS
	EMERGENCY PULL CORD
	FRIDGE / FREEZER BELOW WORKTOP
	FUTURE DISHWASHER SPACE BELOW WORKTOP
	HEATED TOWEL RAIL
	SHOWER VIA PULSACOIL / ARISTON
	VENTILATION BOOST SWITCH
	ROOM THERMOSTAT


Living	19'-9" max x 11'-4" max	6016mm x 3454mm max
Kitchen	9'-9" max x 7'-9" max	2962mm max x 2373mm max
Bathroom	6'-11" x 7'-3"	2120mm x 2204mm
Bedroom	20'-4" max x 9'-6" max	6192mm max x 2891mm max incl. wardrobe



Revisions:

Rev: _____ Date: _____ By: _____

Apartment Type **RL102-SP2**
Apartment No. **27**
Level 2

APARTMENT TYPE :	FEATURES :	ASPECT :
For Mr/Mrs:	Price:	Until:
Estimated Service Charge:	Ground Rent:	
Date:	Signed:	
McCarthy & Stone Retirement Lifestyles Limited, Ross House, Binley Business park, Harry Weston Road, Coventry CV3 2TR. Telephone: 02476 441199 • www.mccarthyandstone.co.uk		
		
March 2013		

SALES

© McCarthy & Stone Retirement Lifestyles Limited
 All rights reserved. The reproduction of all or any part of this drawing/document and/or construction of any building or part of a building or structure to which this drawing/document relates without the written permission of the copyright owner is prohibited.

Project Title:	Revision:		
Category II Later Living	B		
Loughborough Road			
West Bridgford, Nottingham			
Scale:	Date:	Drawn:	Checked:
1:50	Apr 15	AC	ABA
Drawing No:		MI-1967-05-AC-227	
Plot Date:		MI-1967_05-AC-Flats 02.dwg	